


EXISTING SLIP

NTS

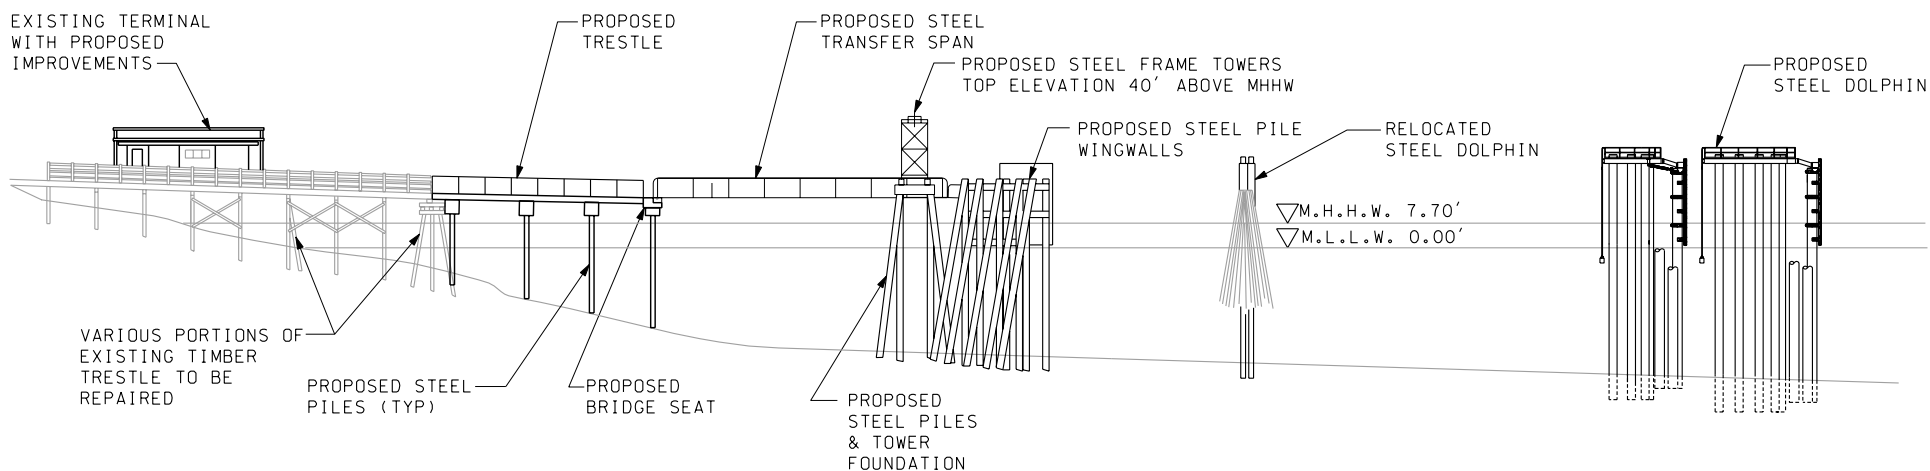

PROPOSED SLIP

NTS

PURPOSE: To ensure safety and continued operation of the Friday Harbor Ferry Terminal

DATUM: USC&SG MLLW=0.00',
MHHW=7.7', MHW 7.11

SEC 27, T35N, R03W W.M.
LAT 48°32'10"N, LONG 123°00'50"W

ADJACENT PROPERTY OWNERS:
1. WILLIAM F. AND LUCIA SARGESON

FRIDAY HARBOR FERRY TERMINAL

PRESERVATION PROJECT

EXISTING & PROPOSED ELEVATIONS LOOKING WEST

PROPOSED: REPAIR TRESTLE AND BULKHEAD, REPLACE: BRIDGE SEAT, TRANSFER SPAN, TOWERS, WINGWALLS, & THREE DOLPHINS. IMPROVE TERMINAL BUILDING AND WAITING AREA. UPGRADE SHORE POWER. ADD UPLAND RESTROOM.

IN: Friday Harbor, San Juan County, WA

APPLICATION BY: Washington State Department
of Transportation

DATE: 12/04/2003

SHEET 5 OF 7